


NOTES:

- SUBJECT TO APPLICABLE RESTRICTIVE COVENANTS KISTED UNDER ITEM NO. 1, SCHEDULE "B" OF THE TITLE COMMITMENT ISSUED BY FIDELITY NATIONAL TITLE INSURANCE COMPANY UNDER G.F. NO. 14127242.
- EASEMENTS AND BUILDING LINES PER PLAT.
- FENCES AS SHOWN.

CLEAR LAKE ROAD
(60' R.O.W.)



SCALE: 1" = 20'

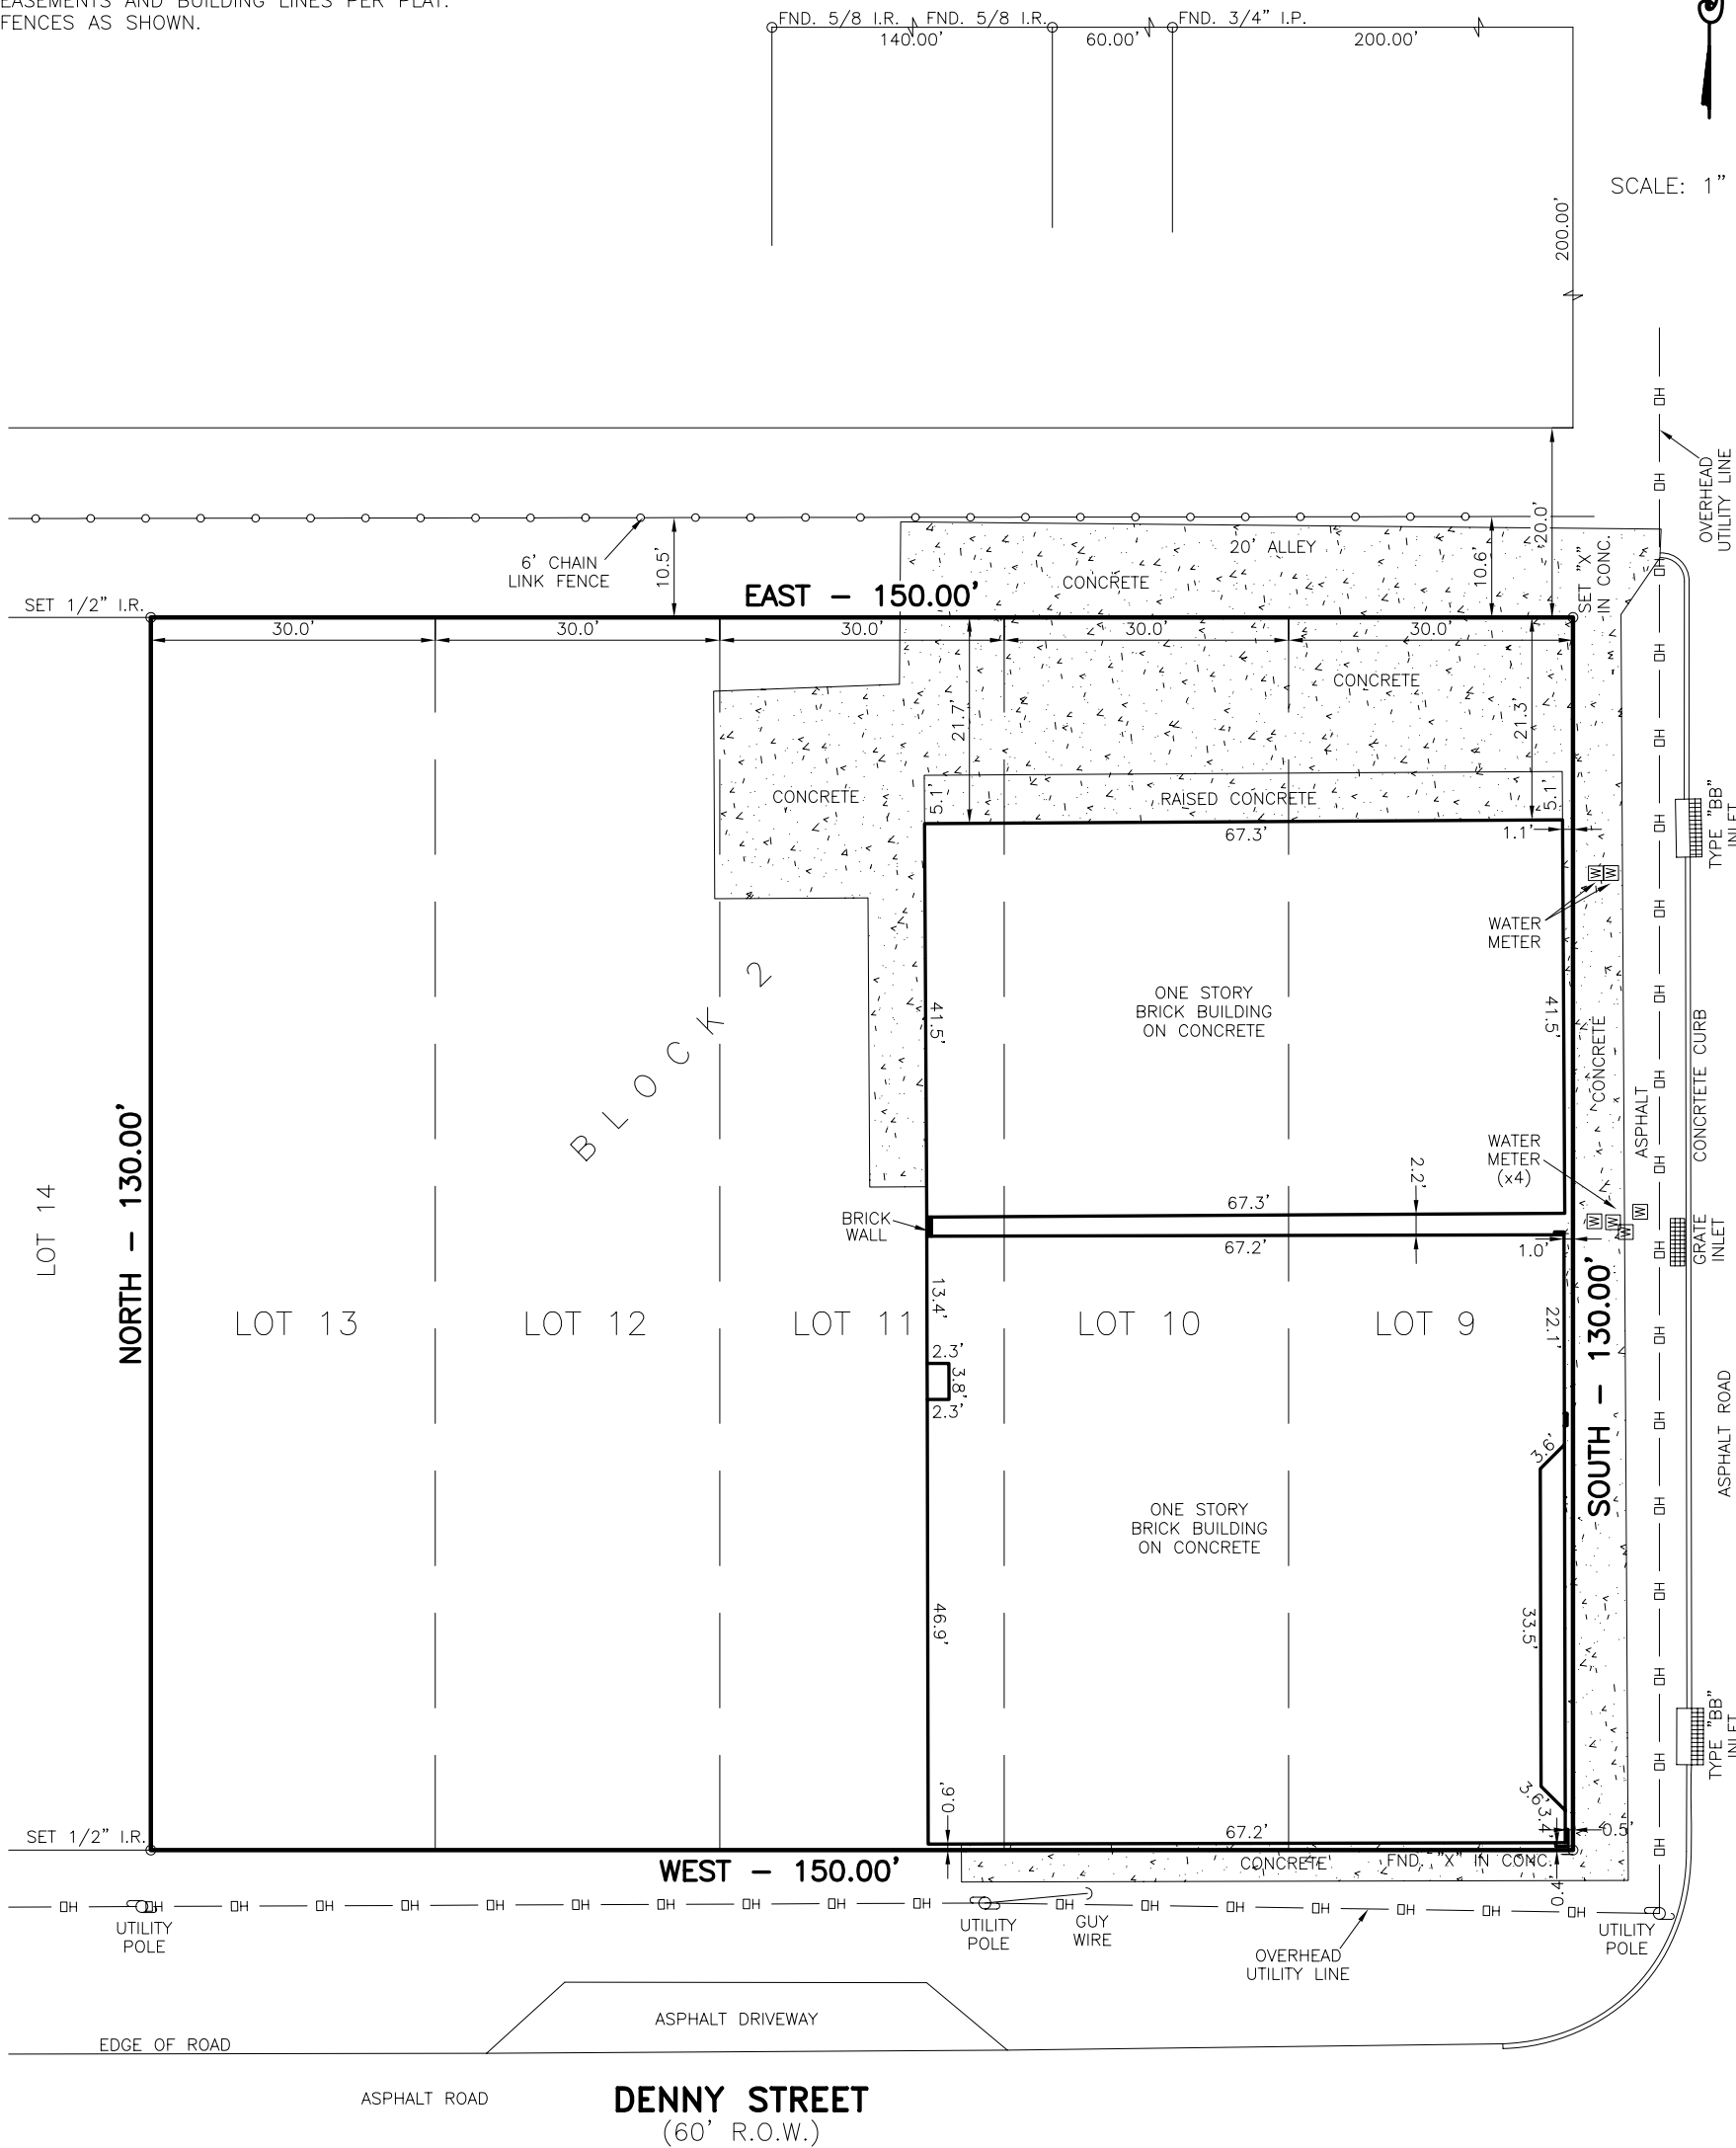

- ABSTRACTING BY TITLE COMPANY.
- ALL BEARINGS ARE BASED ON ASSUMED BEARING "WEST" ALONG THE NORTH RIGHT OF WAY LINE OF DENNY STREET.
- COPYRIGHT 2015, Advance Surveying, Inc.

| | | | |
|--|--|-------------------------|-----------------|
| PURCHASER: MICHELLE NGUYEN | | JOB NO.: 015054-15-01 | REVISIONS: |
| ADDRESS: 100 NORTH MAIN STREET, HOUSTON, TX, 77562 | | G.F. NO.: 14127242 | |
| LENDER: - | TITLE CO.: FIDELITY NATIONAL TITLE INSURANCE COMPANY | KEY MAP: 459V | |
| FIELD WORK: 1-19-15 AC | DRAFTING: 1-21-15 EJL | FINAL CHECK: 1-21-15 AT | SCALE: 1" = 20' |



SURVEY OF LOTS 9, 10, 11, 12, 13, IN BLOCK 2, OF HIGHLANDS TOWNSITE, RECORDED UNDER VOL. 7, PG. 29 AND A SUPPLEMENT IS RECORDED UNDER VOL. 9, PG. 14, HARRIS COUNTY MAP RECORDS, HARRIS COUNTY, TEXAS.

I HEREBY CERTIFY THAT THIS PLAT REPRESENTS THE RESULT OF A SURVEY MADE ON THE GROUND ON THE 19th DAY OF JANUARY, 2015. THIS SURVEY IS ONLY CERTIFIED FOR BOUNDARY AND THIS TRANSACTION ONLY.

Henry M. Santos

HENRY M. SANTOS, REGISTERED PROFESSIONAL LAND SURVEYOR NO. 5450



SUBJECT PROPERTY IS NOT LOCATED IN A FEDERAL INSURANCE ADMINISTRATION DESIGNATED FLOOD HAZARD AREA AND IS IN ZONE "X" MAP NO. 48201C, PANEL 0735L, DATED 6-18-2007. This information is based on graphic plotting only. We do not assume responsibility for exact determination.

PHONE: 281 530-2939
FAX: 281 530-5464